




Elevation : Proposed : A

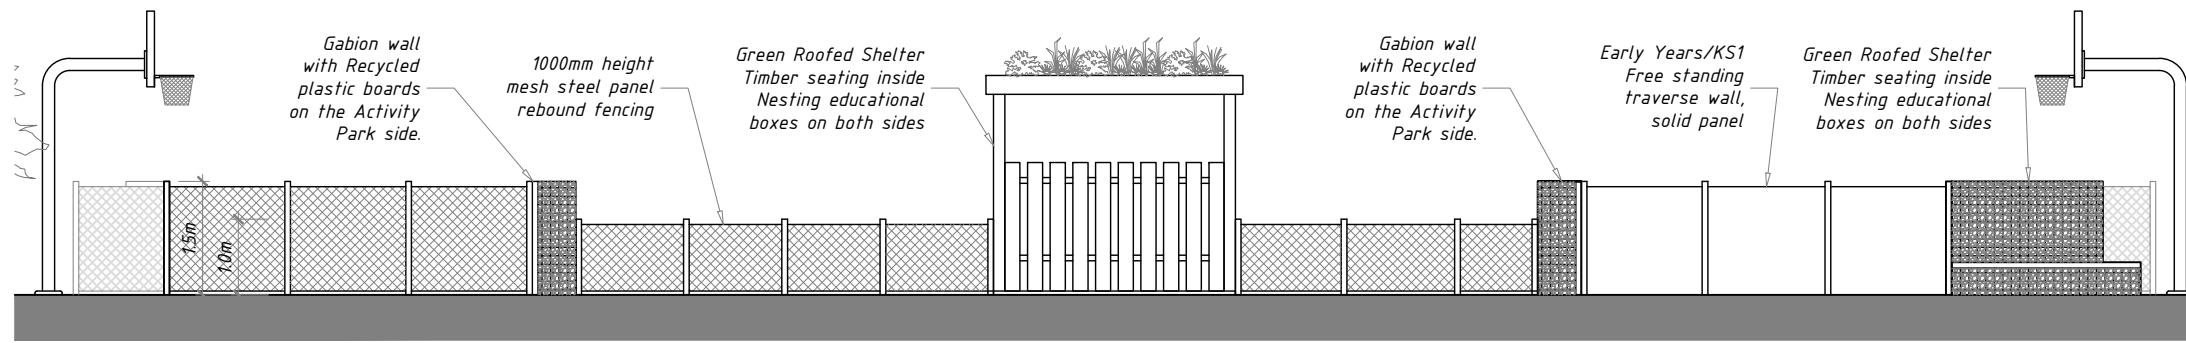


Elevation : Proposed : C

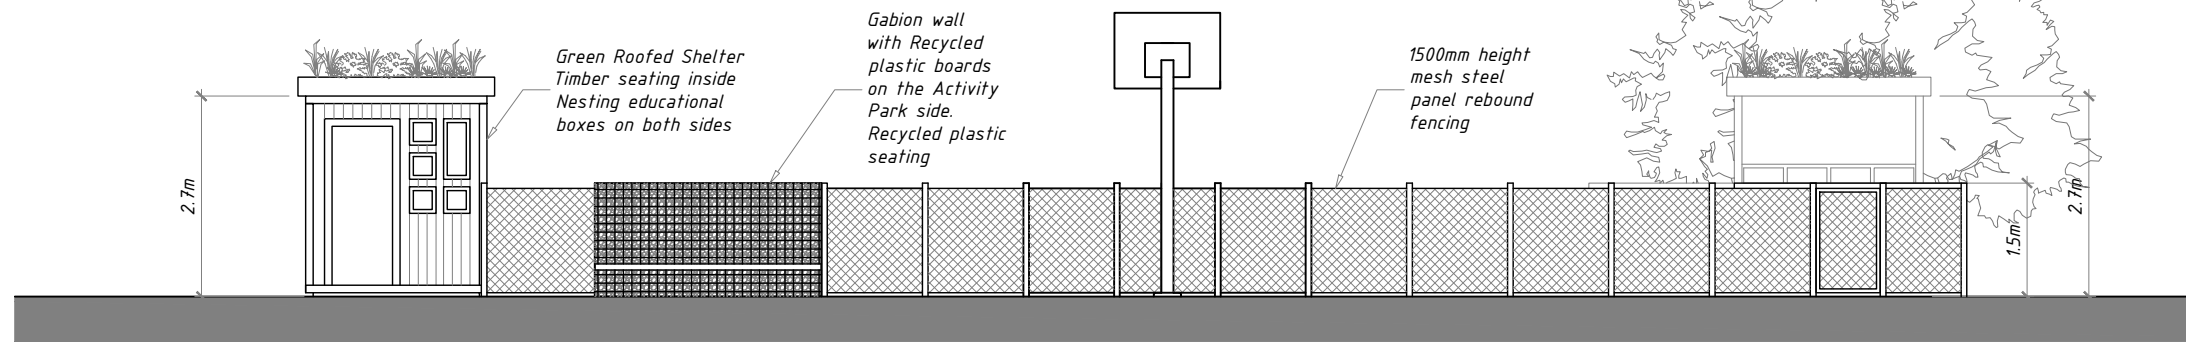

Elevation : Proposed : D

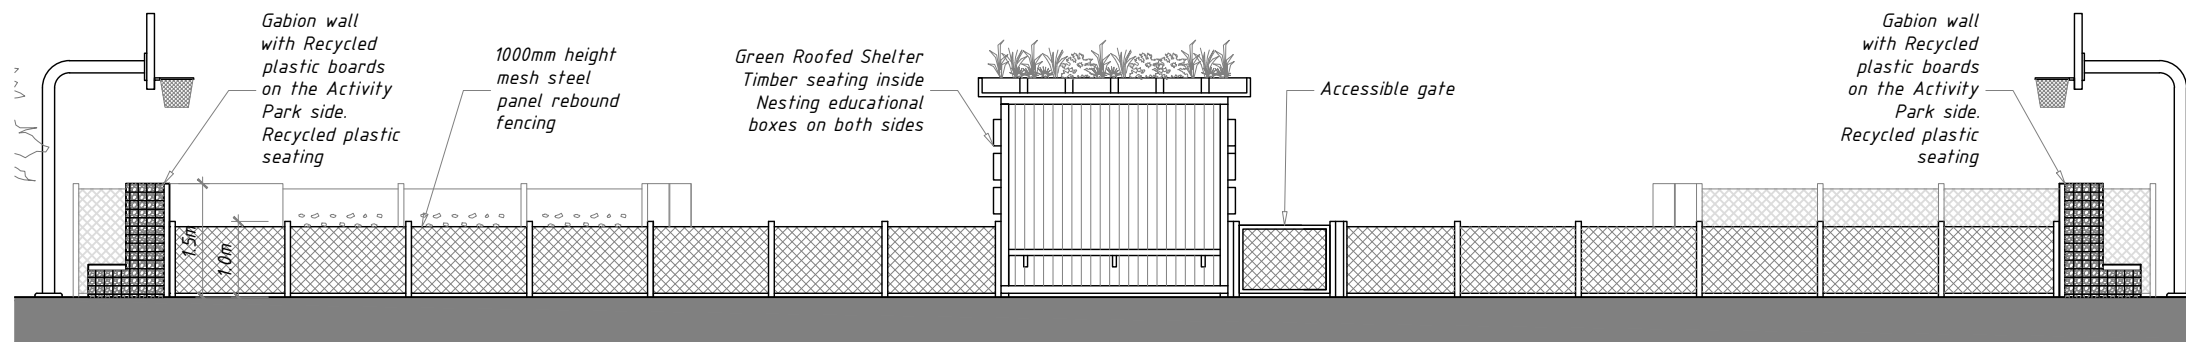


Elevation : Proposed : E

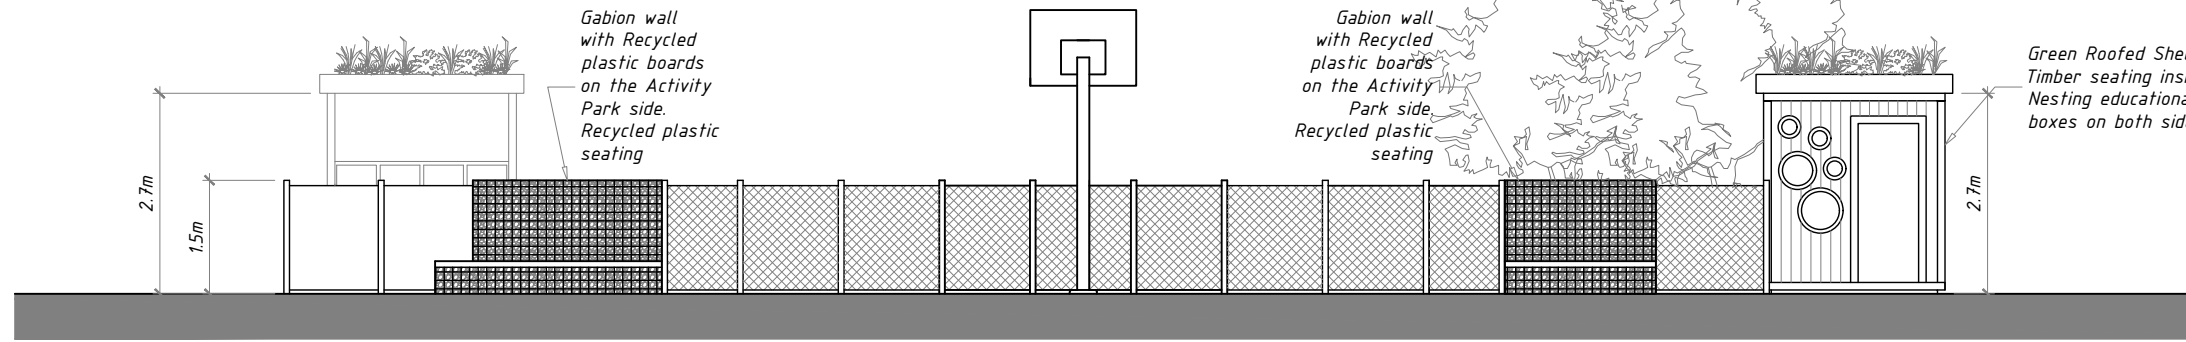

notes

Do not scale from this drawing - use stated levels and dimensions only. If in doubt, contact Williams-Architects Ltd.

Elevation : Proposed : B

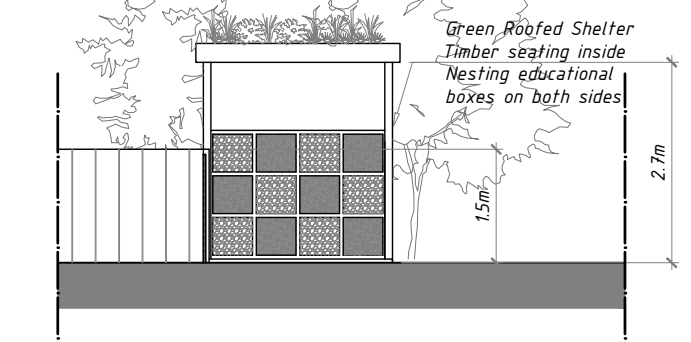

.02	- Issued for Tender	06jan16
ver	notes	date

**williamsarchitects**

Williams-Architects Ltd  
 The Old Bakery  
 2a Fleeman Grove  
 West Bridgford  
 Nottingham NG2 5BH  
 Registered in England & Wales. N° 5096848

0115 945 5691  
 enquiries@williams-architects.co.uk  
 www.williams-architects.co.uk

this drawing and its contents, on paper and as the originating data file, remain the copyright of Williams-Architects Ltd  
 © Williams-Architects Ltd, 2016

client	Keyworth Parish Council	created	18dec15
project	Activity Park	job N°	151114
title	Elevations Proposed	scale	1:100 @ A3
drawing N°	151114-014.02	status	Tender