




Elevation : Proposed : F

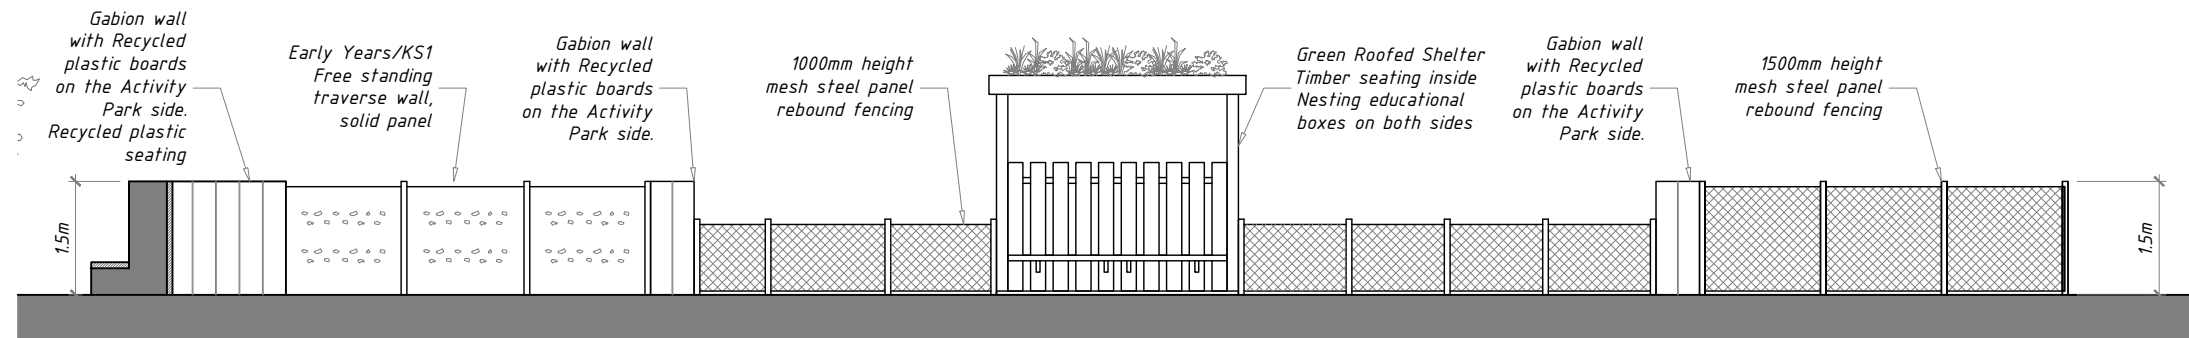


Elevation : Proposed : G

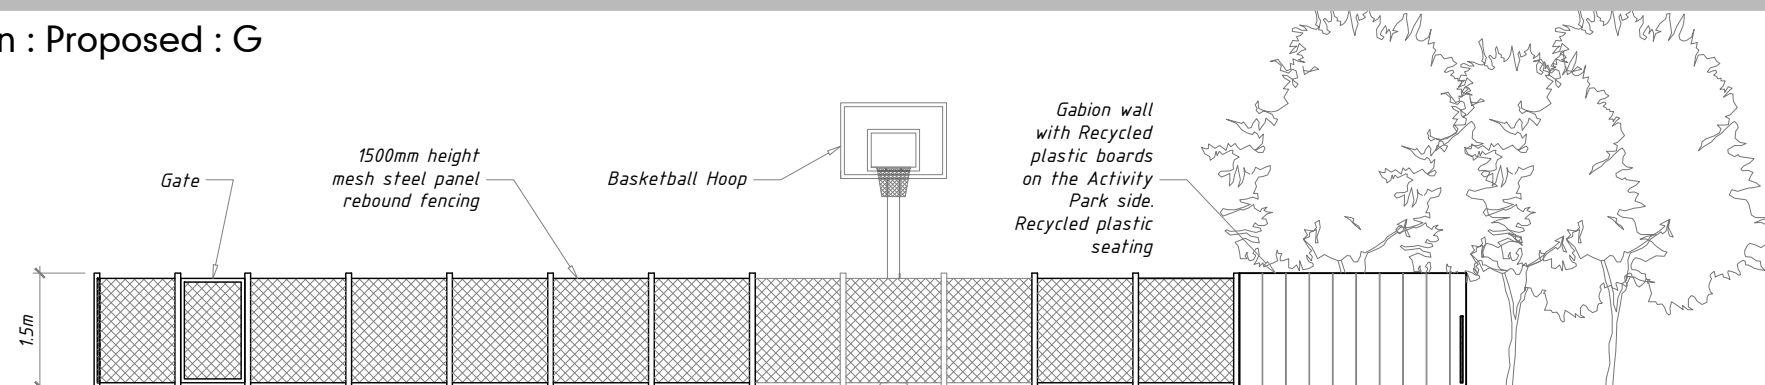

Elevation : Proposed : H

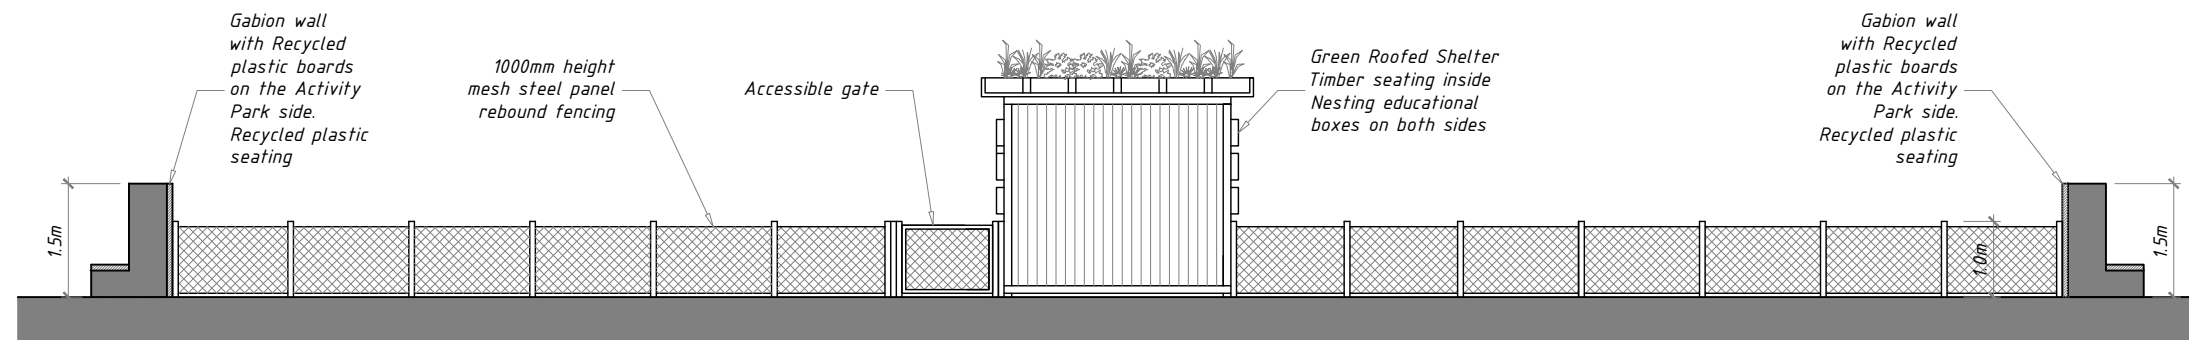

Elevation : Proposed : J

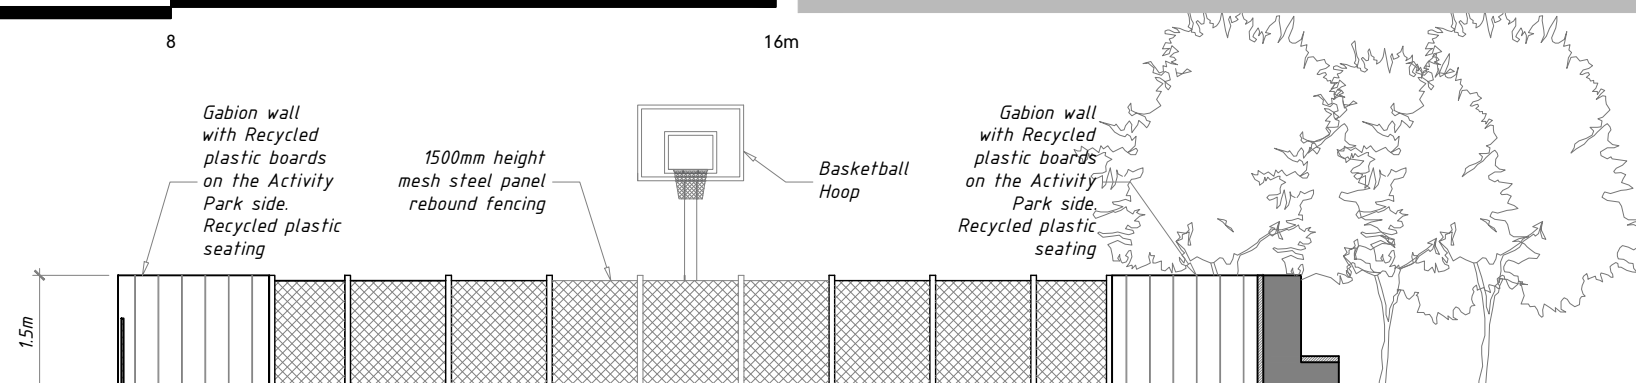

notes

Do not scale from this drawing - use stated levels and dimensions only. If in doubt, contact Williams-Architects Ltd.

.02	- Issued for Tender	06jan16
ver	notes	date

williamsarchitects

Williams-Architects Ltd
The Old Bakery
2a Fleeman Grove
West Bridgford
Nottingham NG2 5BH

0115 945 5691
enquiries@williams-architects.co.uk
www.williams-architects.co.uk
Registered in England & Wales. N° 5096848

this drawing and its contents, on paper and as the originating data file, remain the copyright of Williams-Architects Ltd © Williams-Architects Ltd, 2016

client	Keyworth Parish Council	created	04jan16
project	Activity Park	job N°	151114
title	Elevations Proposed	scale	1:100 @ A3
drawing N°	151114-015.02	status	Tender