


Nottingham Rd

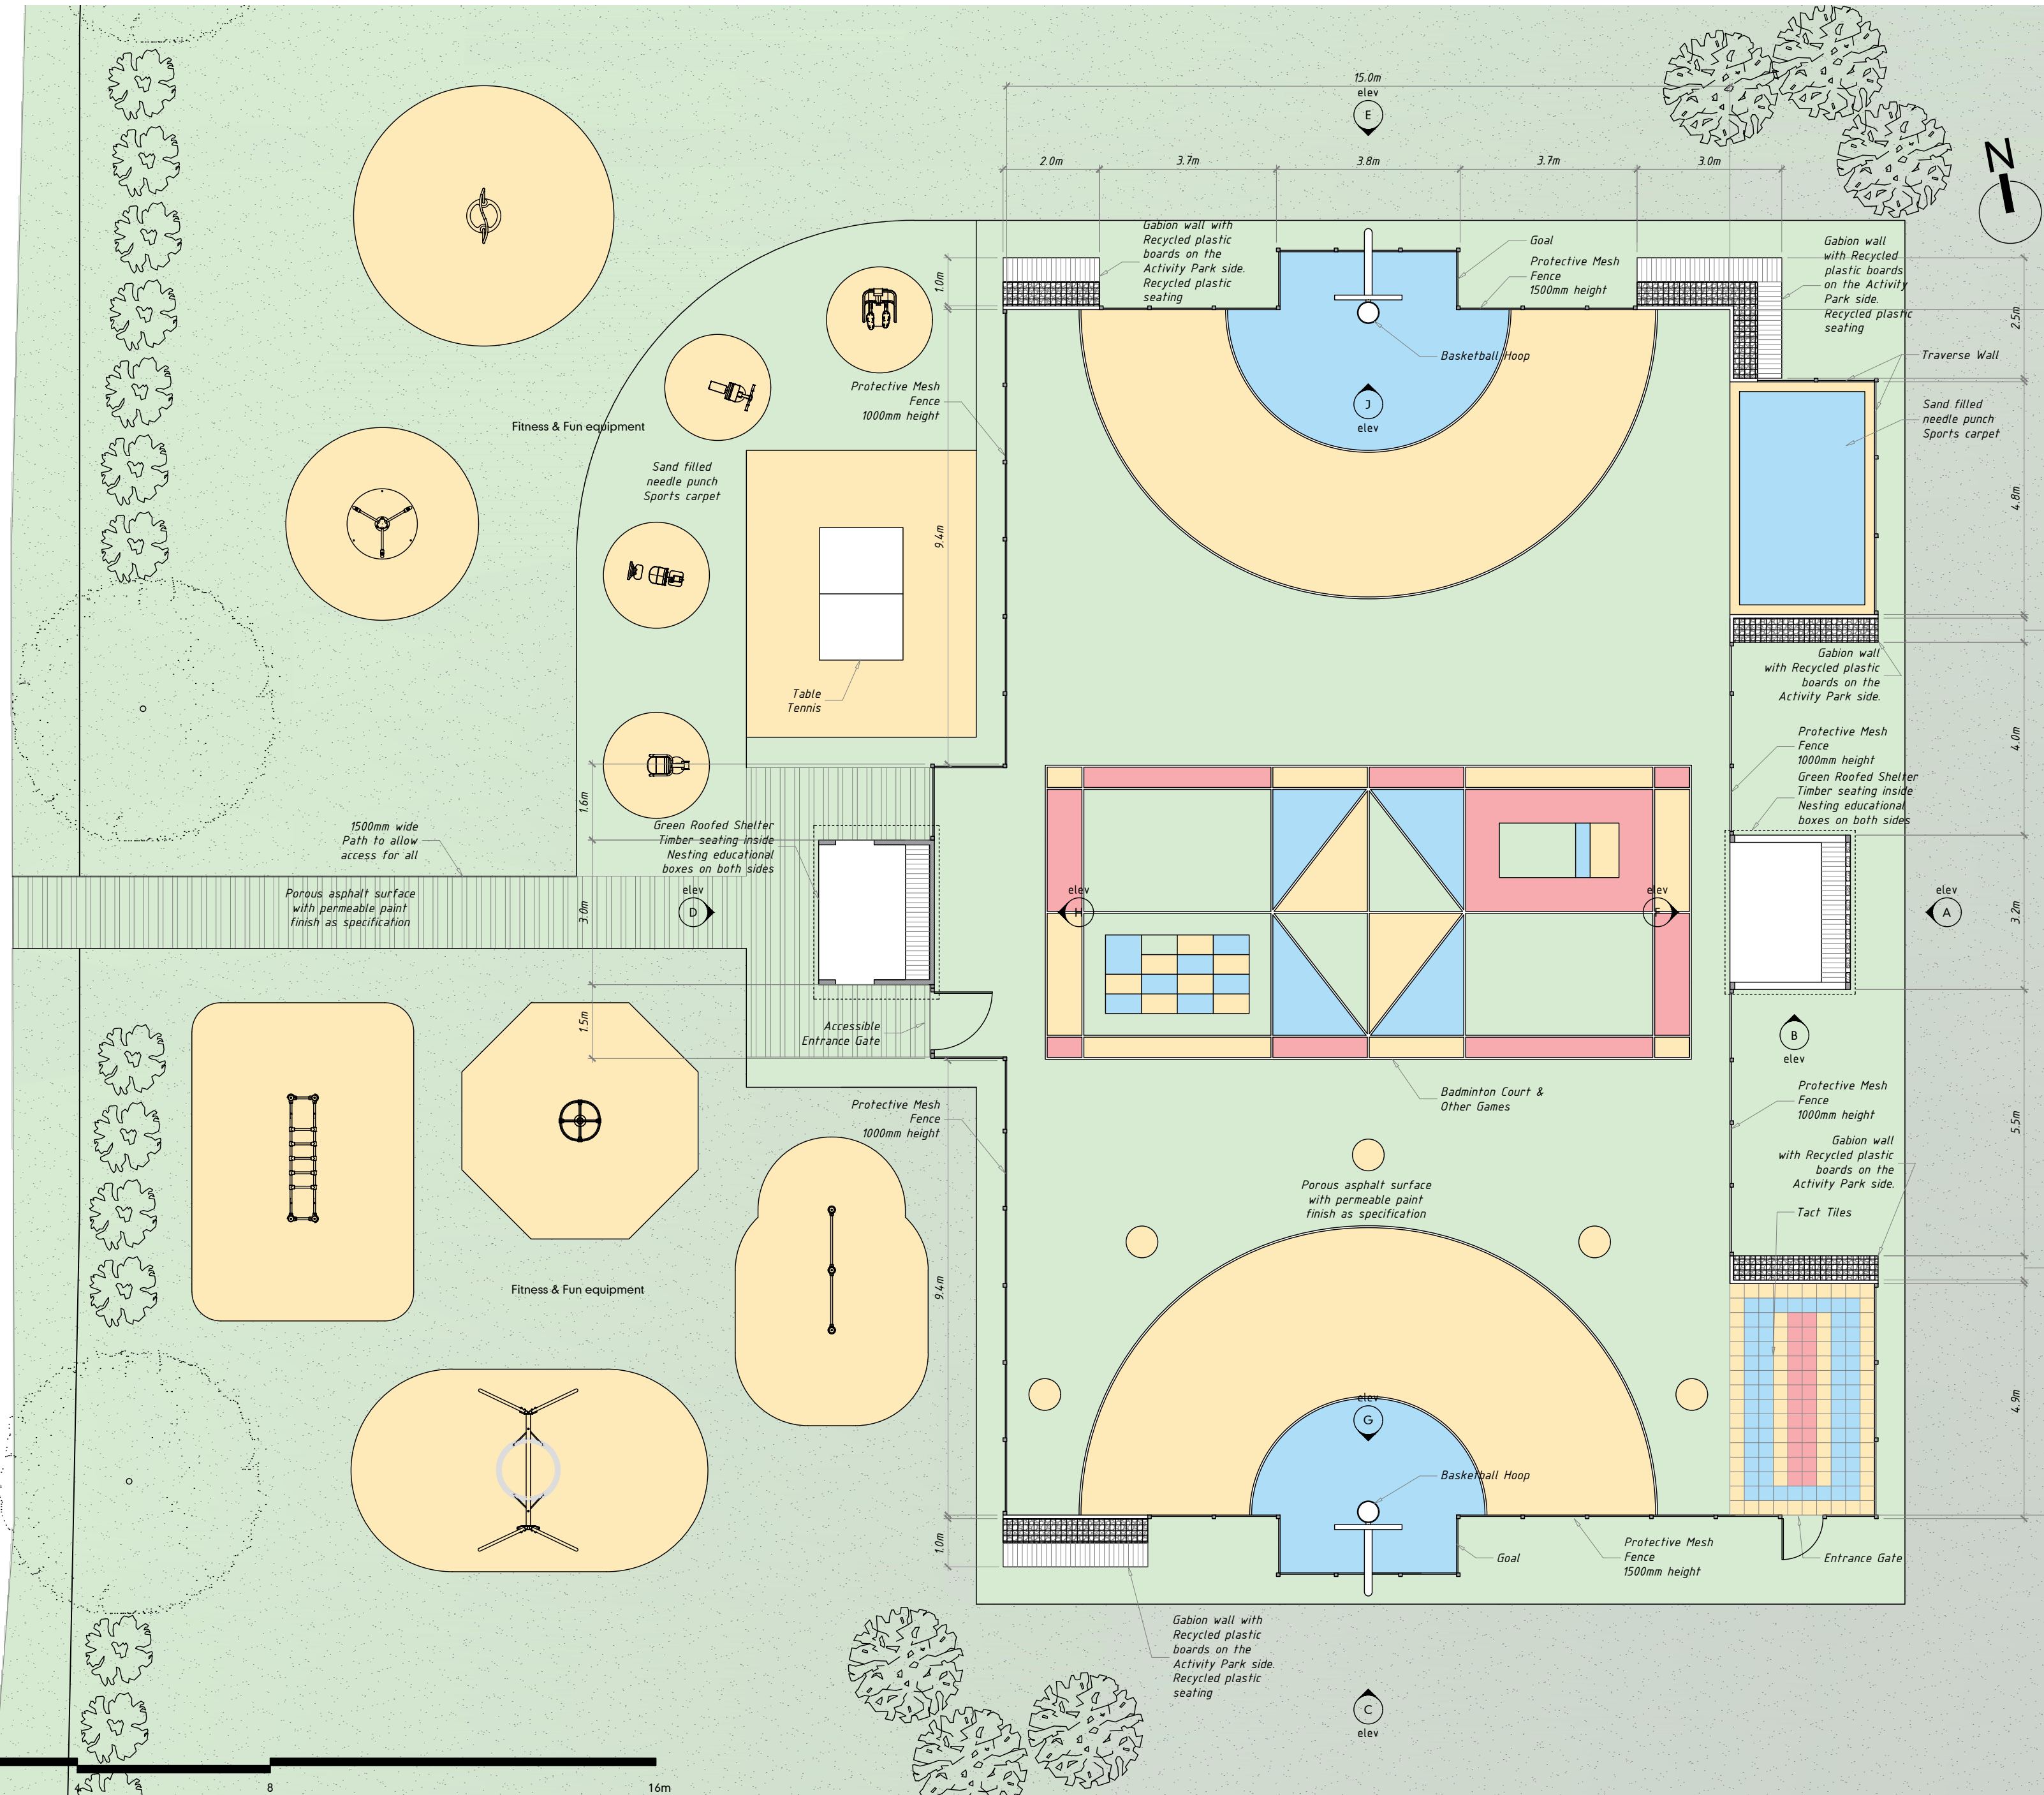

notes
Do not scale from this drawing - use stated levels and dimensions only.
If in doubt, contact Williams-Architects Ltd.

.02	- Issued for Tender	06jan16
ver	notes	date

williamsarchitects

Williams-Architects Ltd
The Old Bakery
2a Fleeman Grove
West Bridgford
Nottingham NG2 5BH
0115 945 5691
enquiries@williams-architects.co.uk
www.williams-architects.co.uk
Registered in England & Wales. N° 5096848

this drawing and its contents, on paper and as the originating data file, remain the copyright of Williams-Architects Ltd
© Williams-Architects Ltd, 2016

client	Keyworth Parish Council	created	18dec15
project	Activity Park	job N°	151114
title	Layout : Proposed	scale	1:100 @ A2